


J:\Jobs\GooseCreek\SouthRetail\exhibits\12456 phase 1&2 exhibit.dwg, 11/16/2009 12:39:36 PM, l.kim

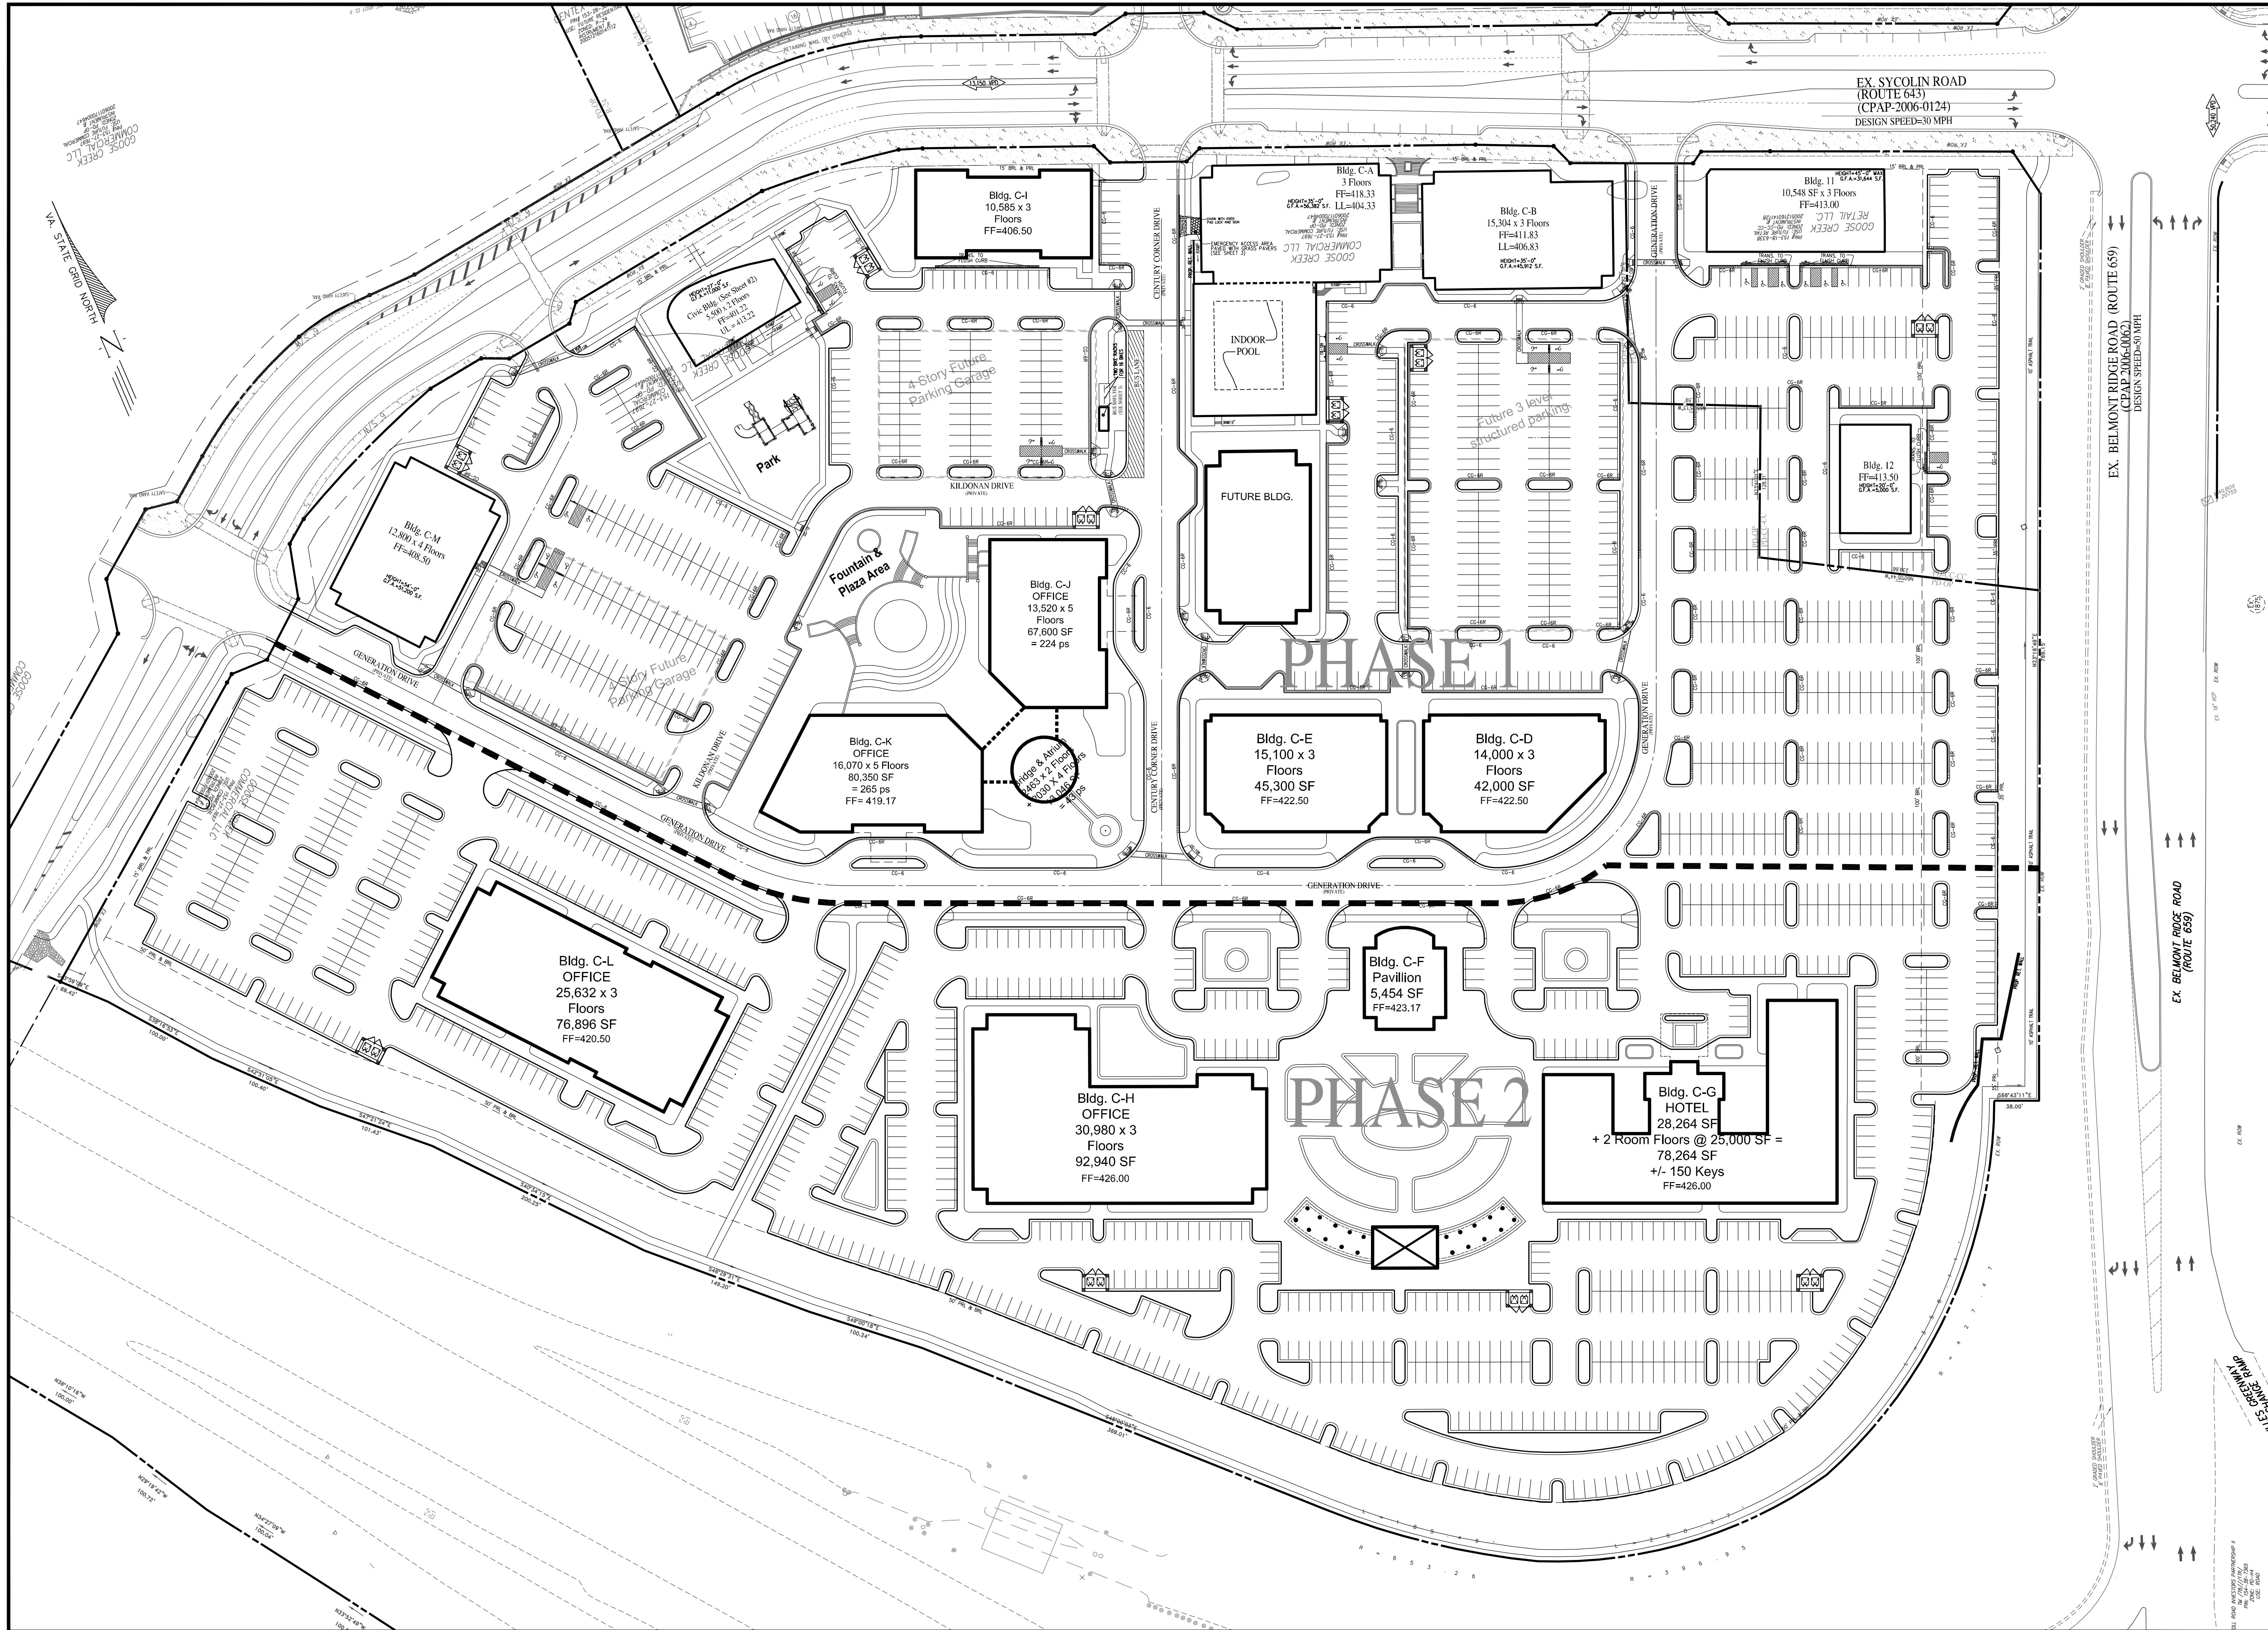

REVISIONS	
No.	DATE

PLAN DATE	11-16-09
-----------	----------

Urban Ltd. 4300 Drexelburg Court Suite 100 Dulles, VA 20151 Tel: 703.642.2808 www.urban-ld.com

Urban Ltd.
Planners, Engineers, Landscape Architects, Land Surveyors

Michael B. Keith
MICHAEL B. KEITH
Lic. No. 60659
PROFESSIONAL ENGINEER

PHASE 1 & 2 EXHIBIT	DATE: NOVEMBER, 2009
GOOSE CREEK VILLAGE	SCALE: 1"=60'
SOUTH COMMERCIAL CENTER - PH. 1	C.I. : N/A
DULLES ELECTION DISTRICT	
LOUDOUN COUNTY, VIRGINIA	

SHEET	1
OF	1
FILE No.	SP-12456